
 
 
 
 


FOURTH FLOOR


| | |
|---|-------------------------------------|
|  | FLAT AREA 38.4m ² |
|  | OFFICE AREA 33.8m ² |
|  | BATHROOMS 14.7m ² |
|  | COMMUNAL AREA 18.7m ² |

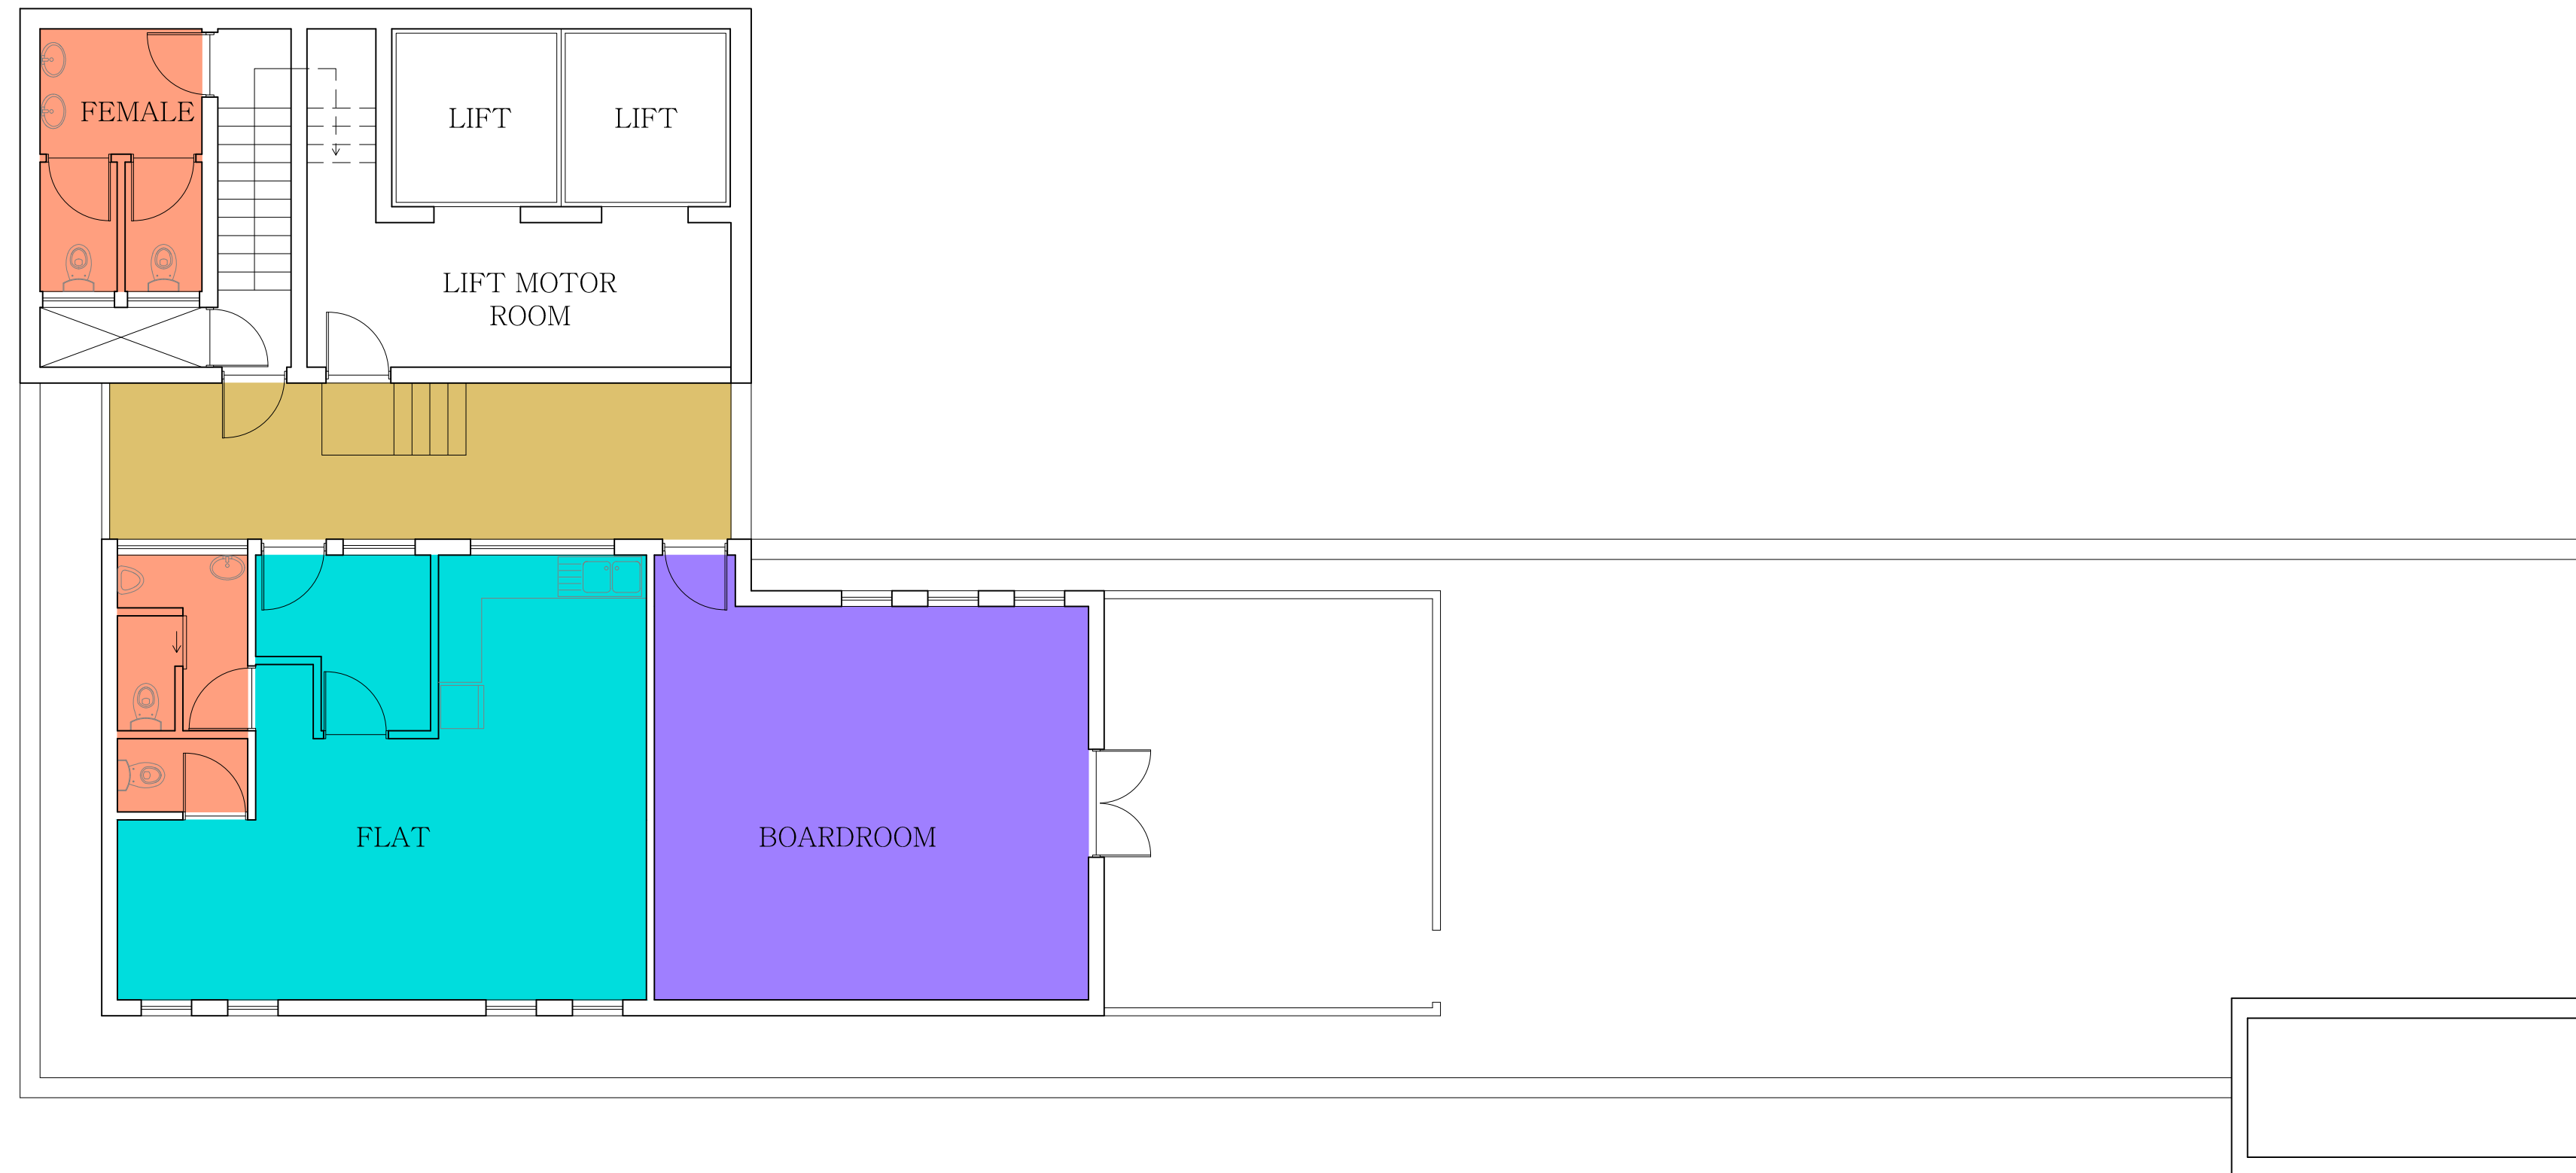




FOURTH FLOOR

Space Requirements

1. Reception area including waiting area
2. Provincial manager's Office including meeting area
3. Mini - Library with seating area
4. Main boardroom - atleast 20 seater
5. Administrator office x 6
 - Language practitioner x 2
 - Marketing x 1
 - Cleaner 1
 - Logistics officer x 1
 - Provincial admin officer x1
6. Shelving requirements
 - Stationery storage room
 - Mini library
7. Floor - Client prefers the following:
 - tiles (not carpet)
 - split airconditioner
 - Glass partitions
 - PanSalb's themed wall colours

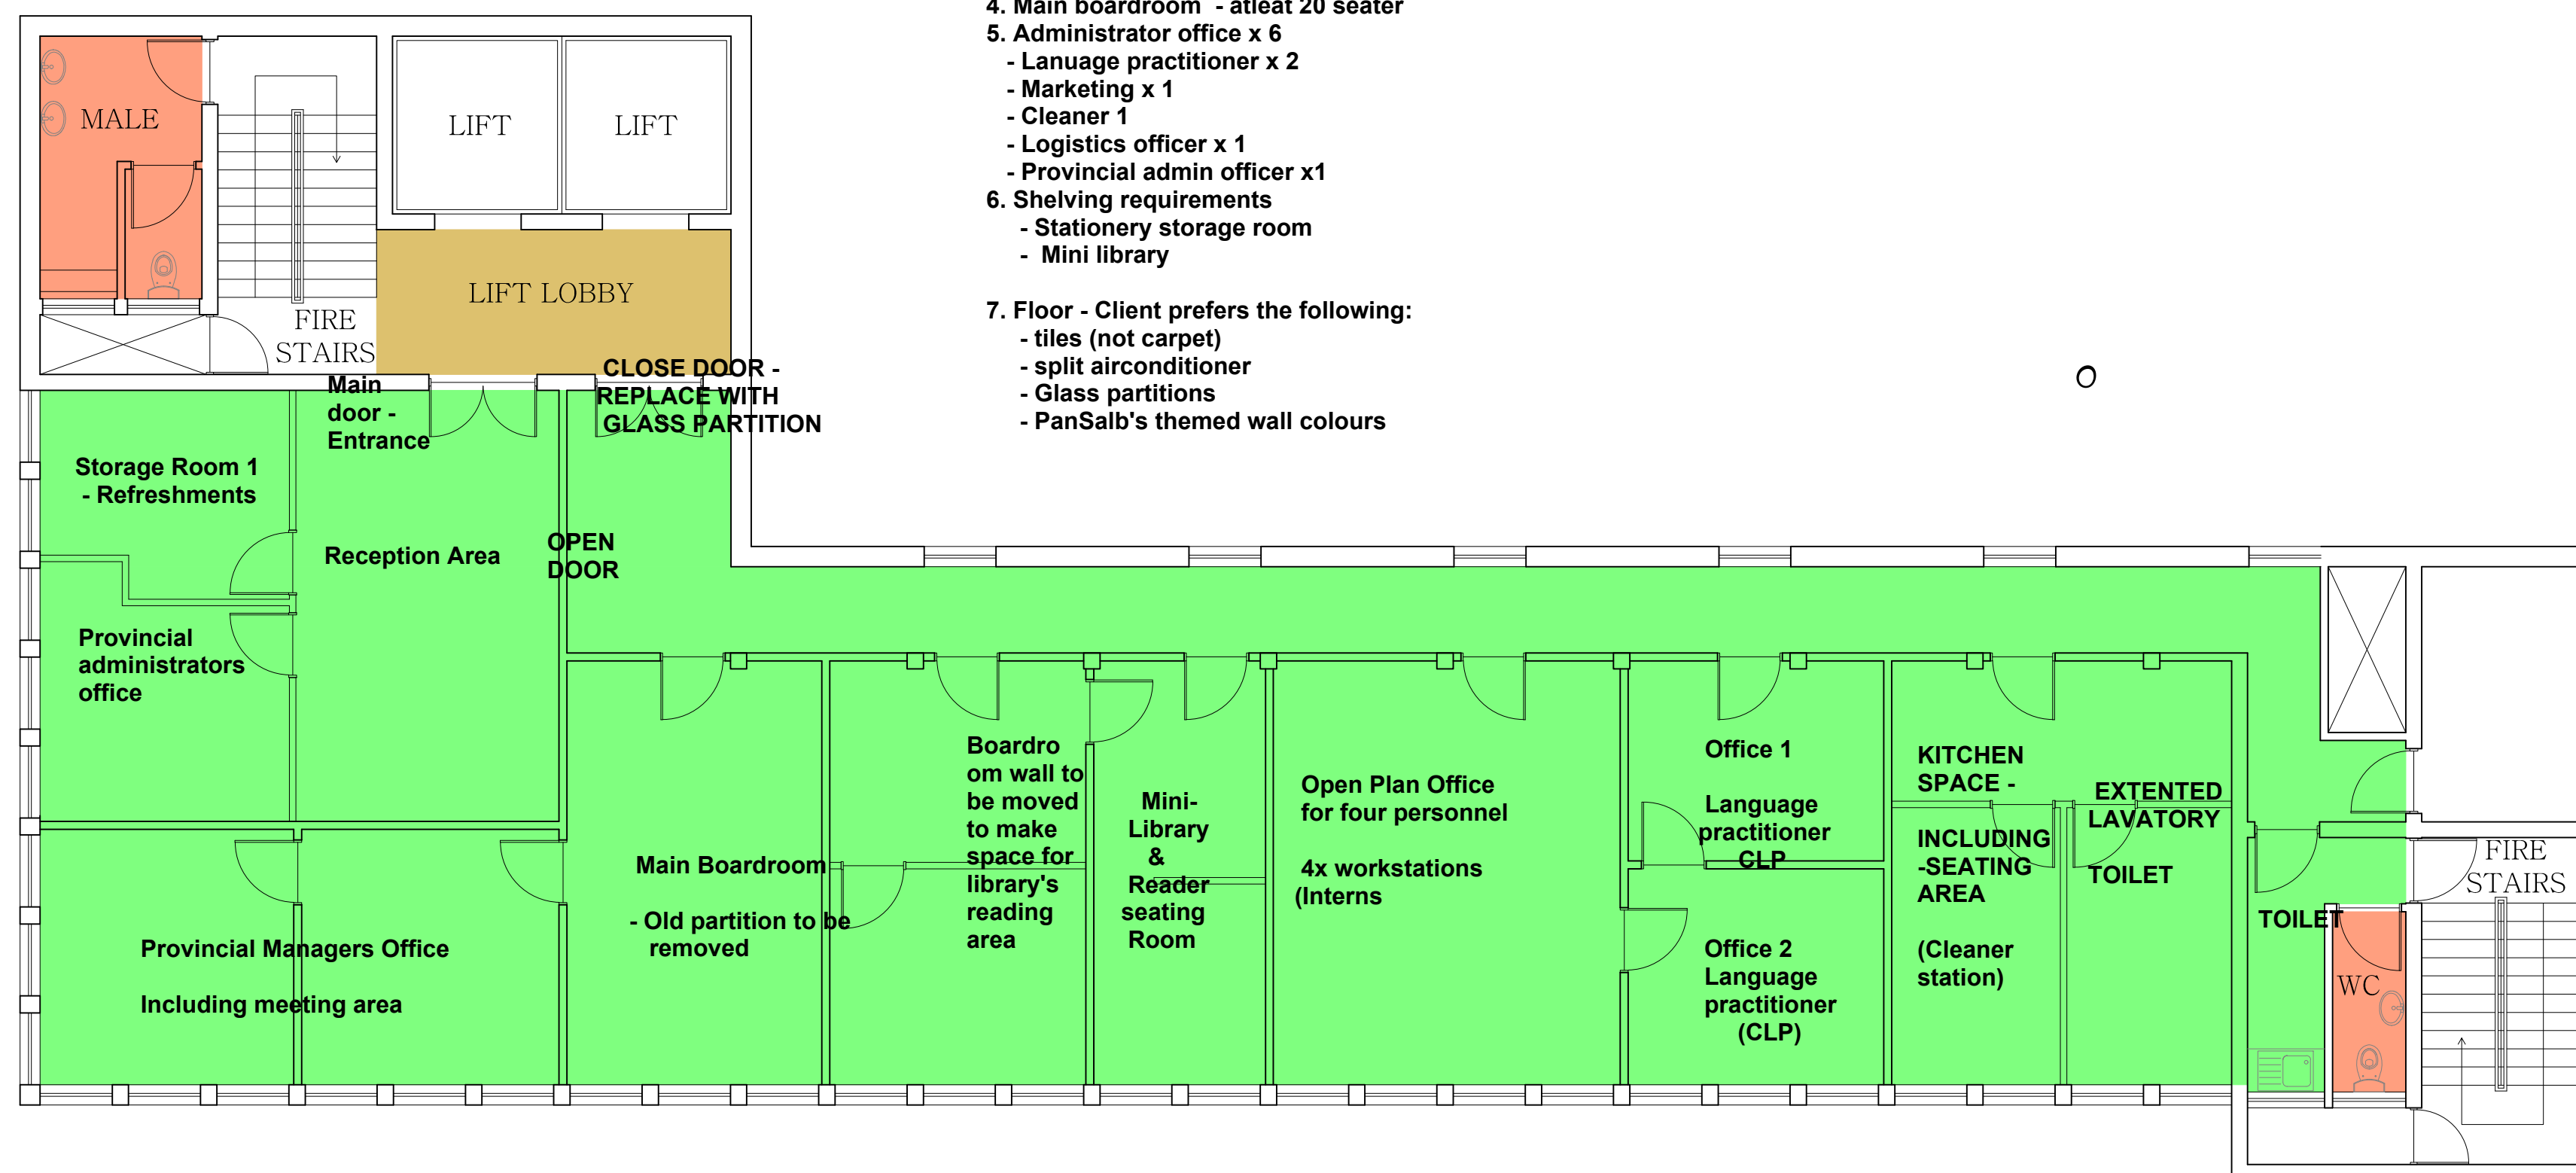

THIRD FLOOR
   
| | |
|---|------------------------------------|
|  | OFFICE AREA 254.6m ² |
|  | BATHROOMS 10.8m ² |
|  | COMMUNAL AREA 10m ² |


MAPONYA INVESTMENT HOLDINGS

NEDBANK BUILDING 37 CHAPEL STREET KIMBERLEY

THIRD FLOOR

Provincial Manager to sign in agreement with the Assistant Manager:
Assets on the Refurbishment requirements, modification of the 3rd floor,
NEDBANK Building, 37 Chapel Street, Kimberly, Northern Cape.

Signed by: Mr. Boichoko Moremi

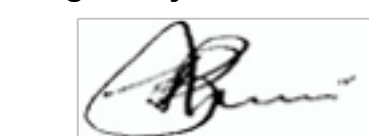

Provincial Manager: Northern Cape
Date:

Signed by: Mr. Enele Bogopane



Assistant Manager: Assets
Date: